


REV. A - SIC - 11/5/2021 - UPDATED TITLEBLOCK; REVISED CABLE RISER DESIGN PER JEFF'S WELDING; CHANGED INSIDE HEIGHT TO 119", WAS 120"
 REV. B - SIC - 12/9/2021 - ADDED EXTENSION MOUNTING HOLES AND ADJUSTED CABLE RISER WALL FLANGE HEIGHT TO ACCOMODATE

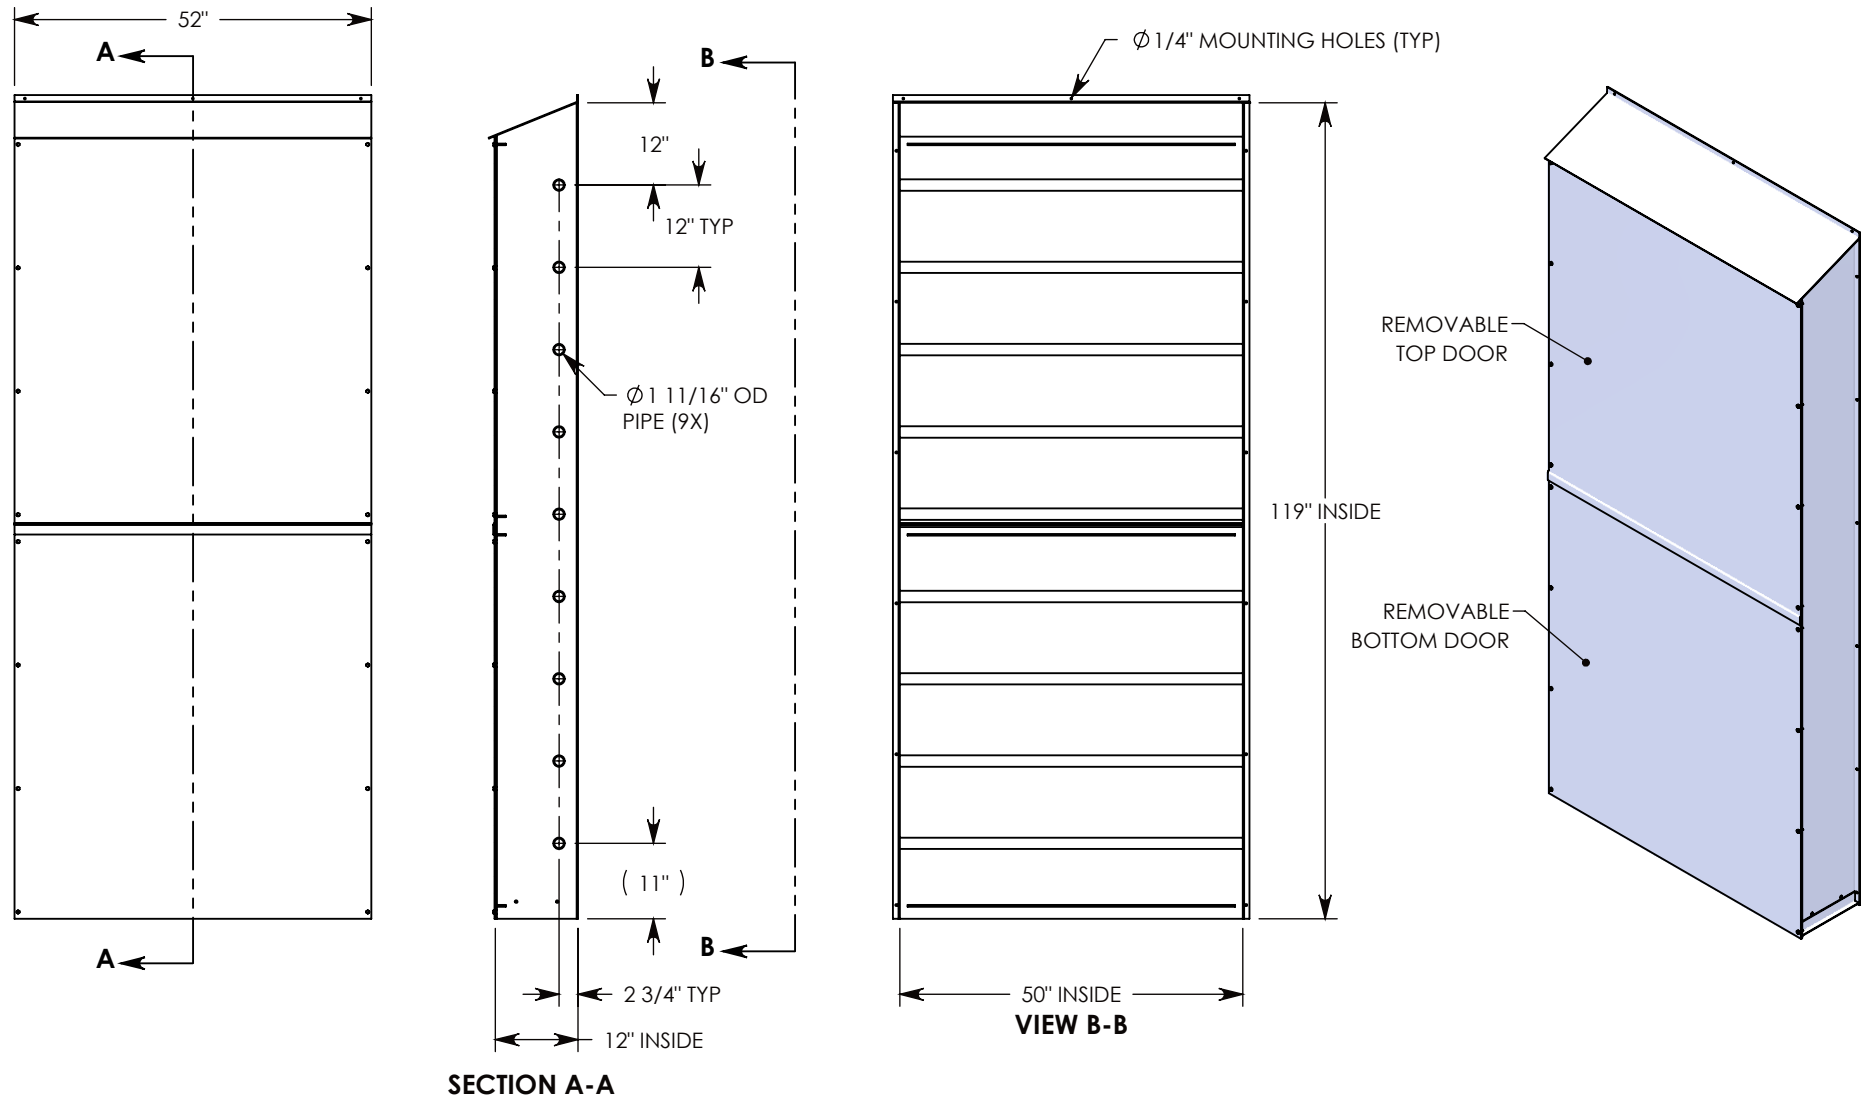

DRAWN BY: ROBIN FLINT	
CREATED DATE: 4/29/2011	REVISION LEVEL: B
SAVED DATE: 12/10/2021	SAVED BY: scallahan
WEIGHT: 157 LBS.	MATERIAL: WELDED ALUMINUM



CONCAST
 1010 NORTH STAR DRIVE
 P.O. BOX 69
 ZUMBROTA, MN 55992-0069

DESCRIPTION: ALUMINUM CABLE RISER		SHEET 1 OF 1
DIMENSIONS ARE IN INCHES TOLERANCES: FRACTIONAL: ± 1/8" ANGULAR: ± 2°	CONTACT INFORMATION: EMAIL: INFO@CONCASTINC.COM PHONE: (507) 732-4095 FAX: (507) 732-4094	
PART NUMBER: CR-50-12-120		